
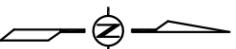


STATE OF LOUISIANA
 COASTAL PROTECTION AND RESTORATION AUTHORITY
 ENGINEERING DIVISION

INDEX TO SHEETS

SHEET NO.	DESCRIPTION
1	TITLE SHEET
2	GENERAL NOTES
3	PROJECT LAYOUT
4	TYPICAL SECTION & PLANTING DETAILS

**CAMINADA BEACH AND DUNE RESTORATION
 VEGETATIVE PLANTINGS PROJECT
 INCREMENT II (BA-143)
 LAFOURCHE PARISH, LOUISIANA**

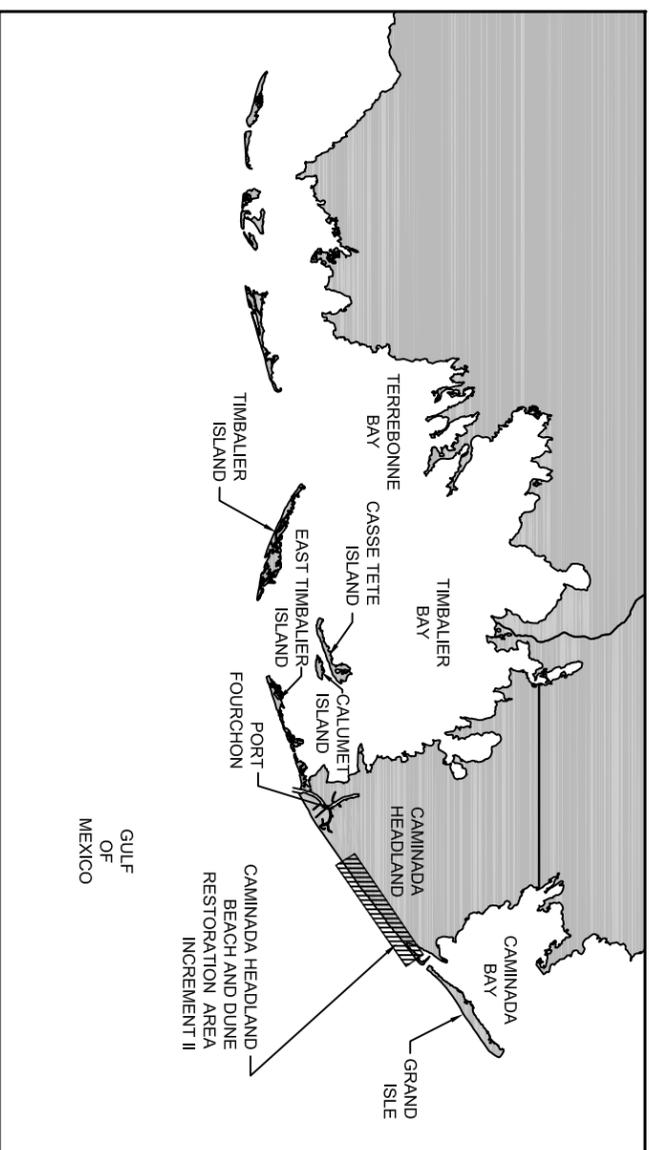

LICENSURE CLASSIFICATION REQUIREMENTS
 MAJOR CATEGORY: HEAVY CONSTRUCTION

SUBCLASSIFICATION: LANDSCAPING, GRADING & BEAUTIFICATION

OR

MAJOR CATEGORY: SPECIALTY

SUBCLASSIFICATION: COASTAL RESTORATION & HABITAT ENHANCEMENT OR SEEDING, SODDING, LOAD & SOIL STABILIZATION, EROSION CONTROL, SHEET PILING

REV.	DATE	DESCRIPTION	BY	DRAWN BY:	DESIGNED BY:	APPROVED BY:	TITLE SHEET
				SHANE FAUST	SHANE FAUST	SHANNON HAYNES, P.E.	TITLE SHEET

 CHIEF, ENGINEERING DIVISION

 ENGINEER MANAGER

 ENGINEER SUPERVISOR

 PROJECT DESIGNER

COASTAL PROTECTION & RESTORATION AUTHORITY
 ENGINEERING DIVISION

450 LAUREL STREET
 BATON ROUGE, LOUISIANA 70801


CAMINADA HEADLAND BEACH AND DUNE RESTORATION - VEGETATIVE PLANTINGS INCREMENT II

STATE PROJECT NUMBER: BA-143


FEDERAL PROJECT NUMBER: N/A

DATE: MARCH 2014

SHEET 1 OF 4

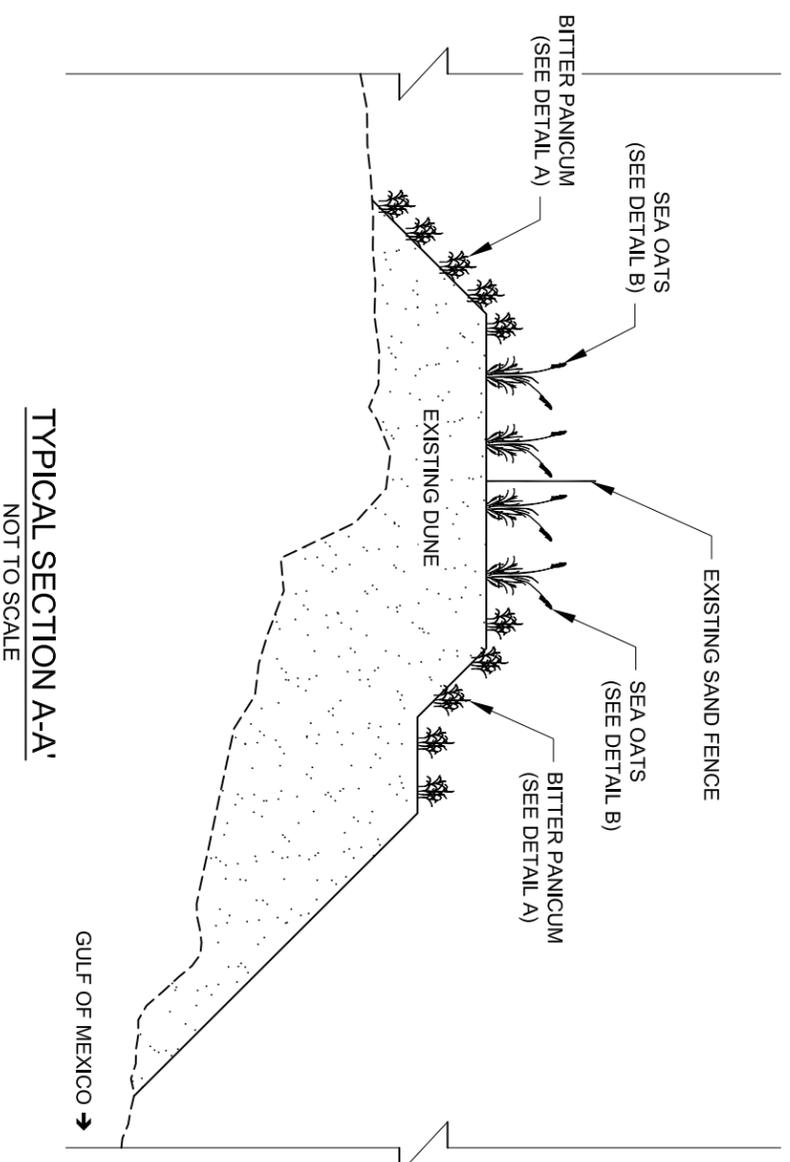

TYPICAL SECTION A-A'
NOT TO SCALE

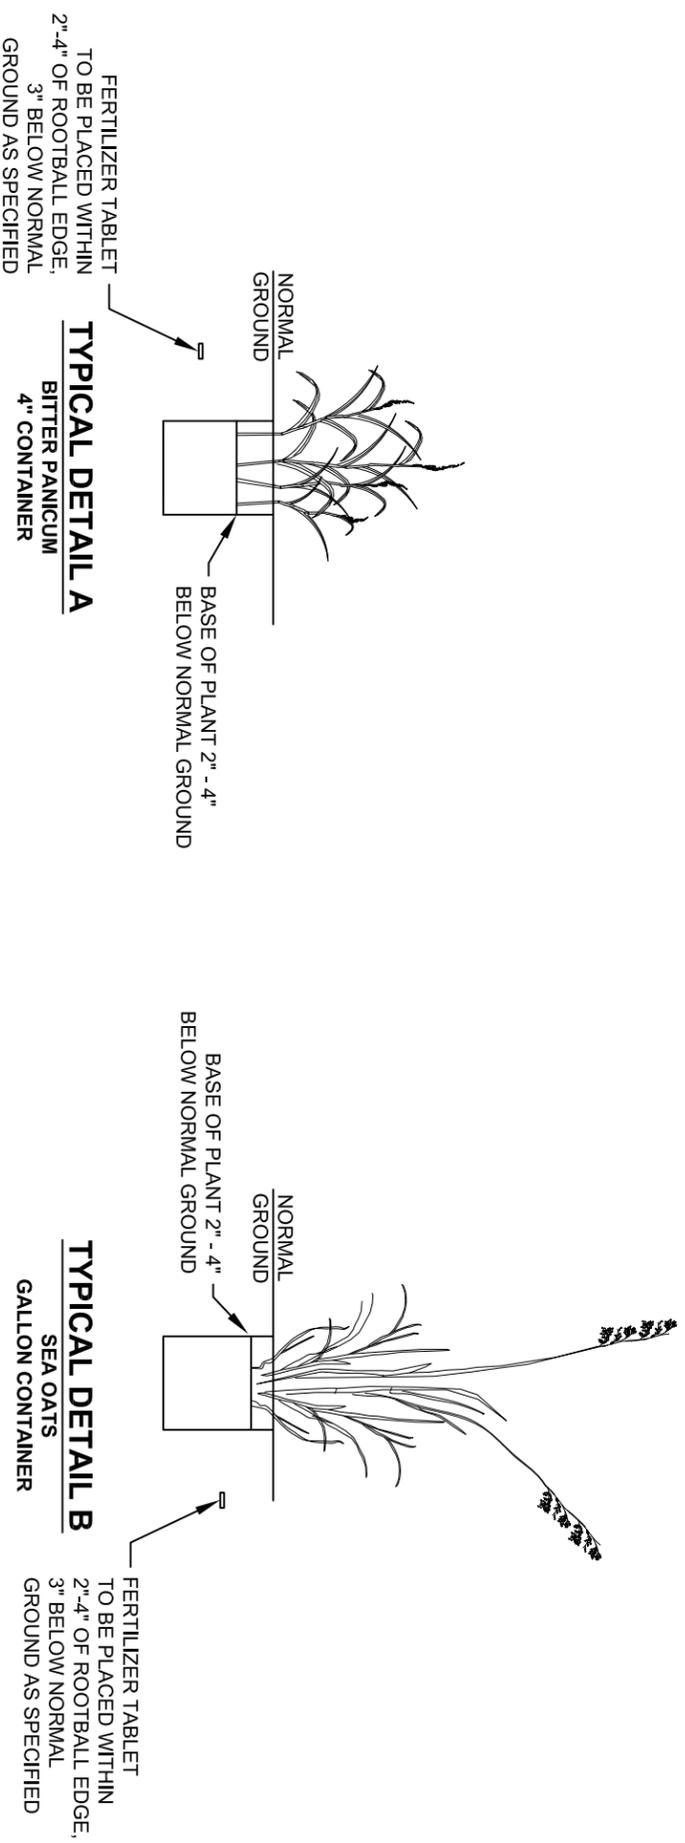

- NOTES:
1. ALL PLANTS ON THE DUNE SHALL BE PLANTED ON FIVE (5) FOOT CENTERS WITH ROWS TEN (10) FOOT APART.
 2. LOCATIONS OF PLANT ROWS ARE APPROXIMATE. SPECIES LOCATIONS ARE SUBJECT TO CHANGE DUE TO SITE CONDITIONS AND/OR CONSTRUCTION VARIABLES.

REV.	DATE	DESCRIPTION	BY	DRAWN BY: SHANE FAUST	DESIGNED BY: SHANE FAUST	APPROVED BY: SHANNON HAYNES, P.E.	SHEET 4 OF 4
				COASTAL PROTECTION AND RESTORATION AUTHORITY ENGINEERING DIVISION 450 LAUREL STREET BATON ROUGE, LOUISIANA 70801			CAMINADA HEADLAND BEACH AND DUNE RESTORATION - VEGETATIVE PLANTINGS INCREMENT II
							DATE: MARCH 2014 TYPICAL SECTION & PLANTING DETAILS